


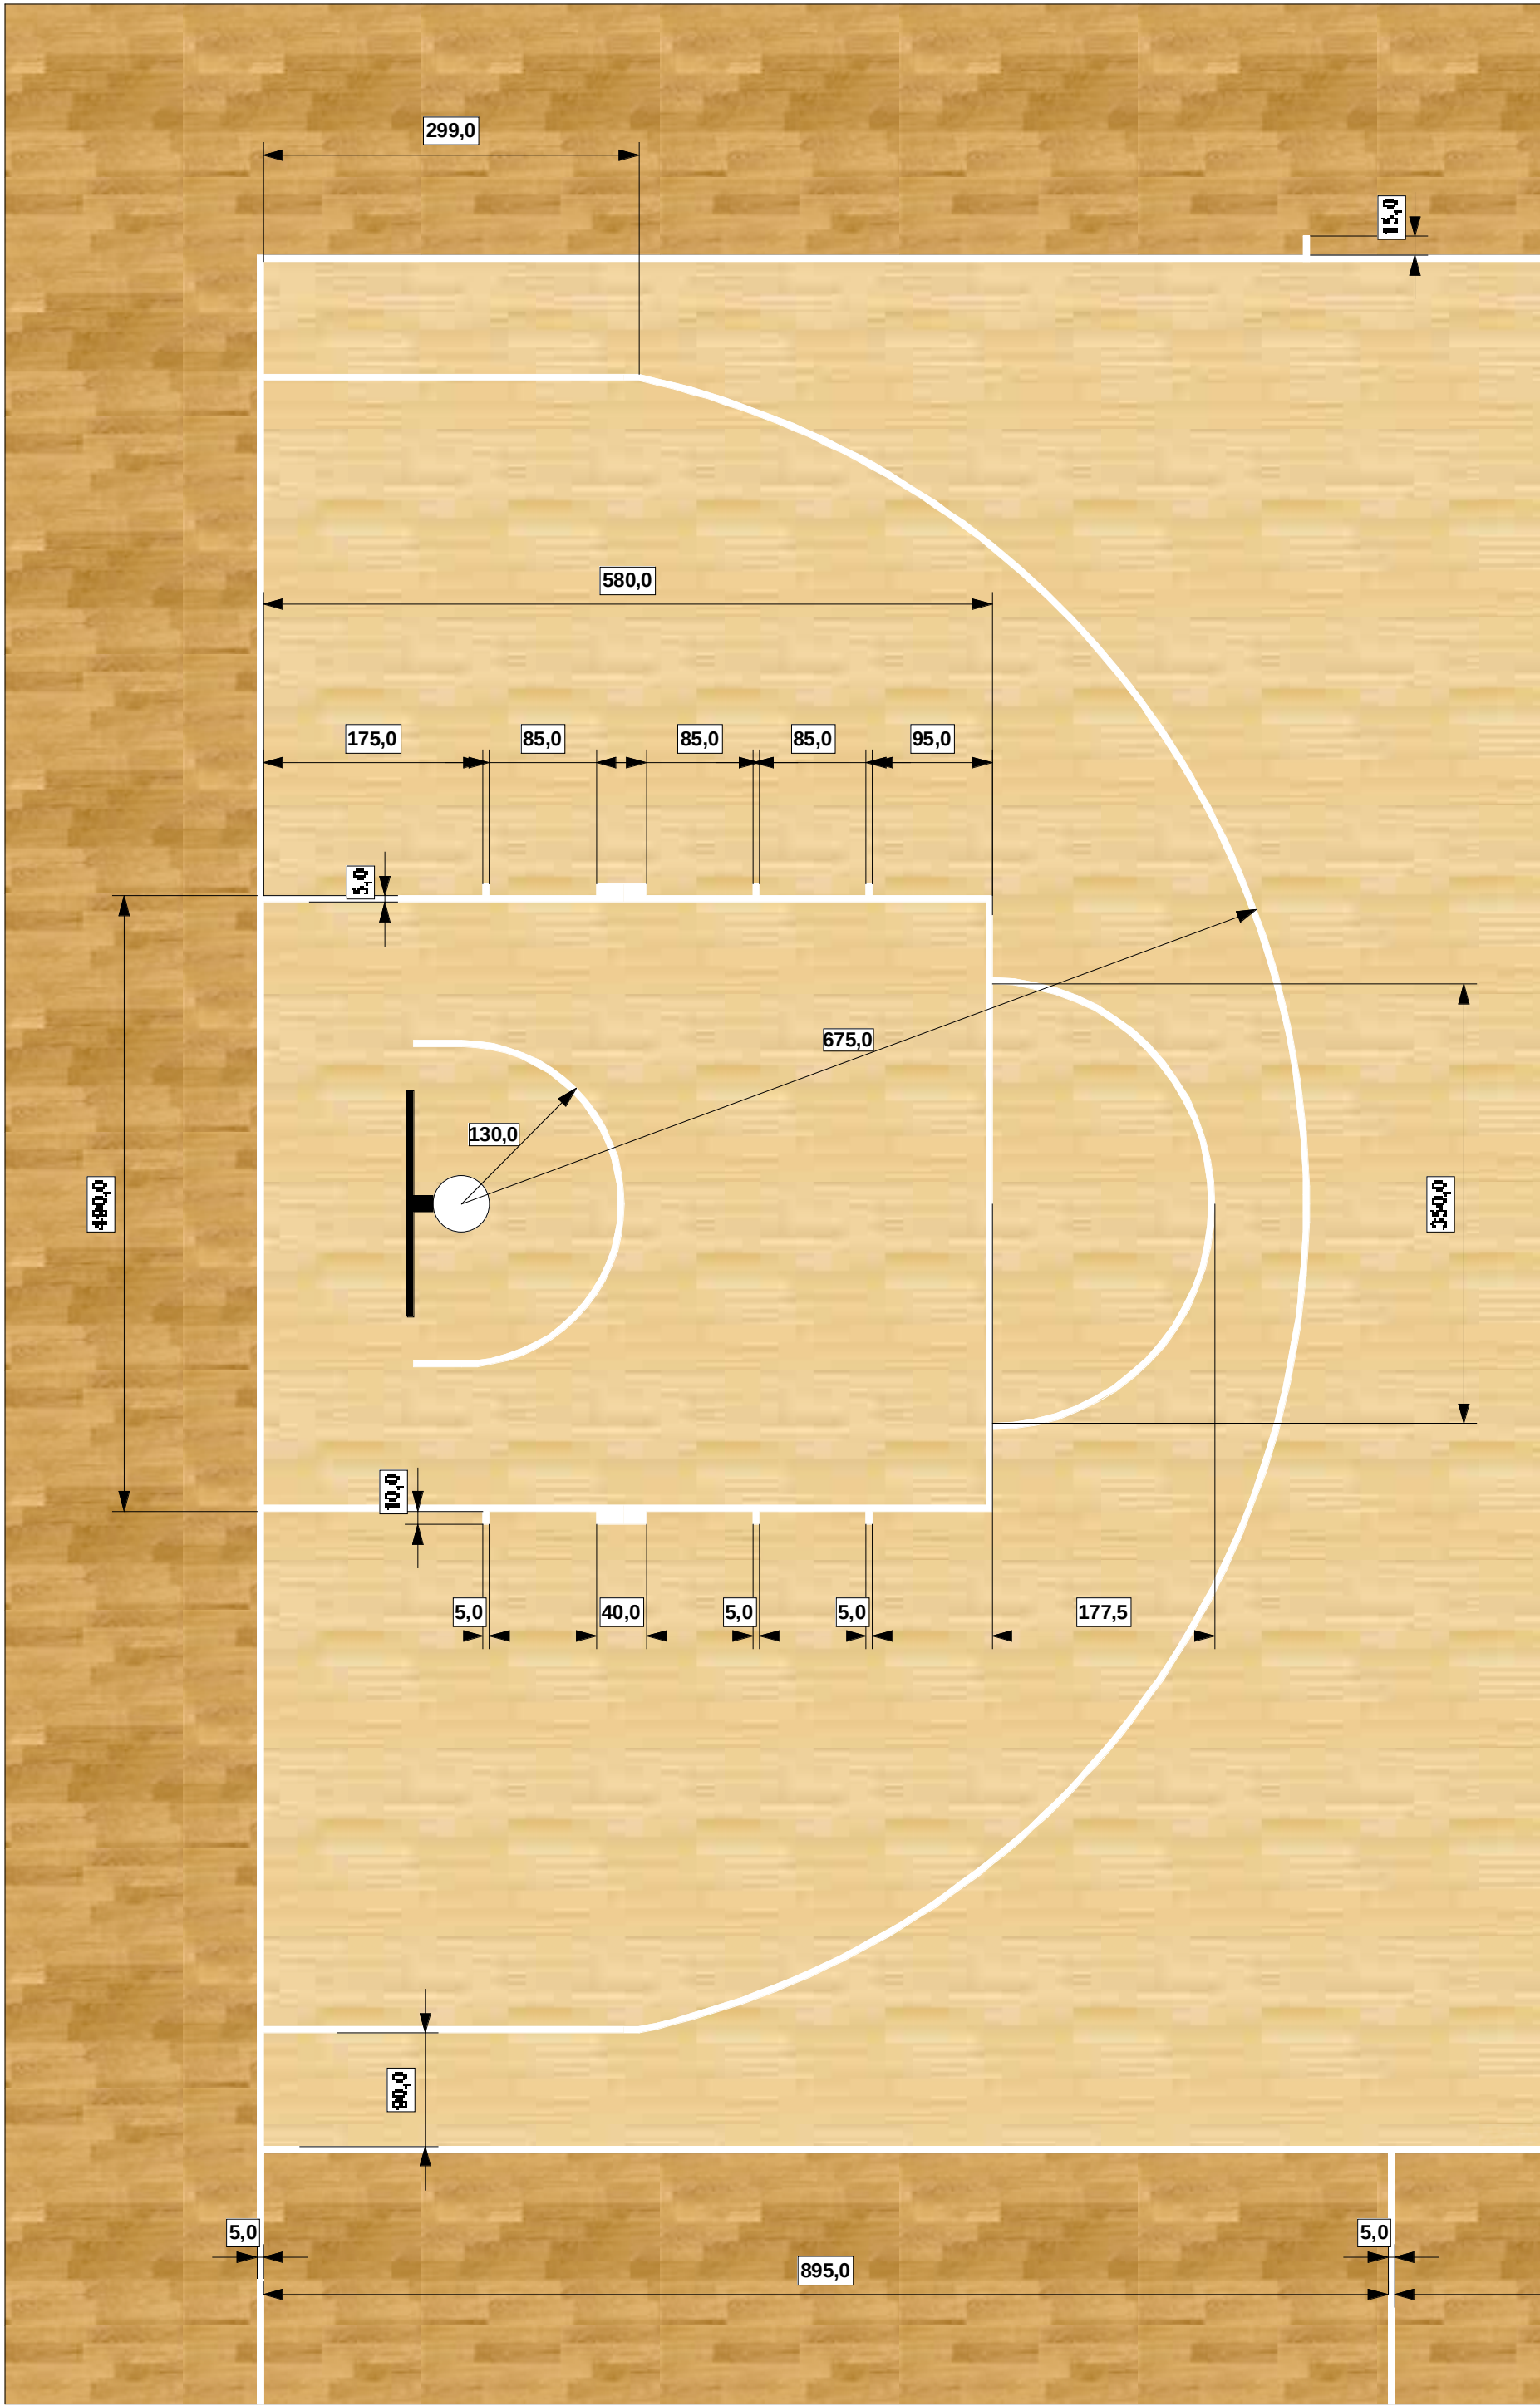

SCALA 1:50
misure in cm